

ACCES TERRASSE EXTERIEURE

REZ-DE-CHAUSSEE ECH. : 1/ 50

BUREAU/
RANGEMENT

AXE MITOYEN SUPPOSE

GARAGE
COMMUN

WC

HALL
COMMUN

Lift

CAVE

CAVE

GARAGE

GARAGE
COMMUN

niv. 0.00

niv. 0.00

niv. 0.00

niv. 0.00

niv. 0.00

niv. 0.00


niv. 0.00

niv. 0.00


2000

1200

800

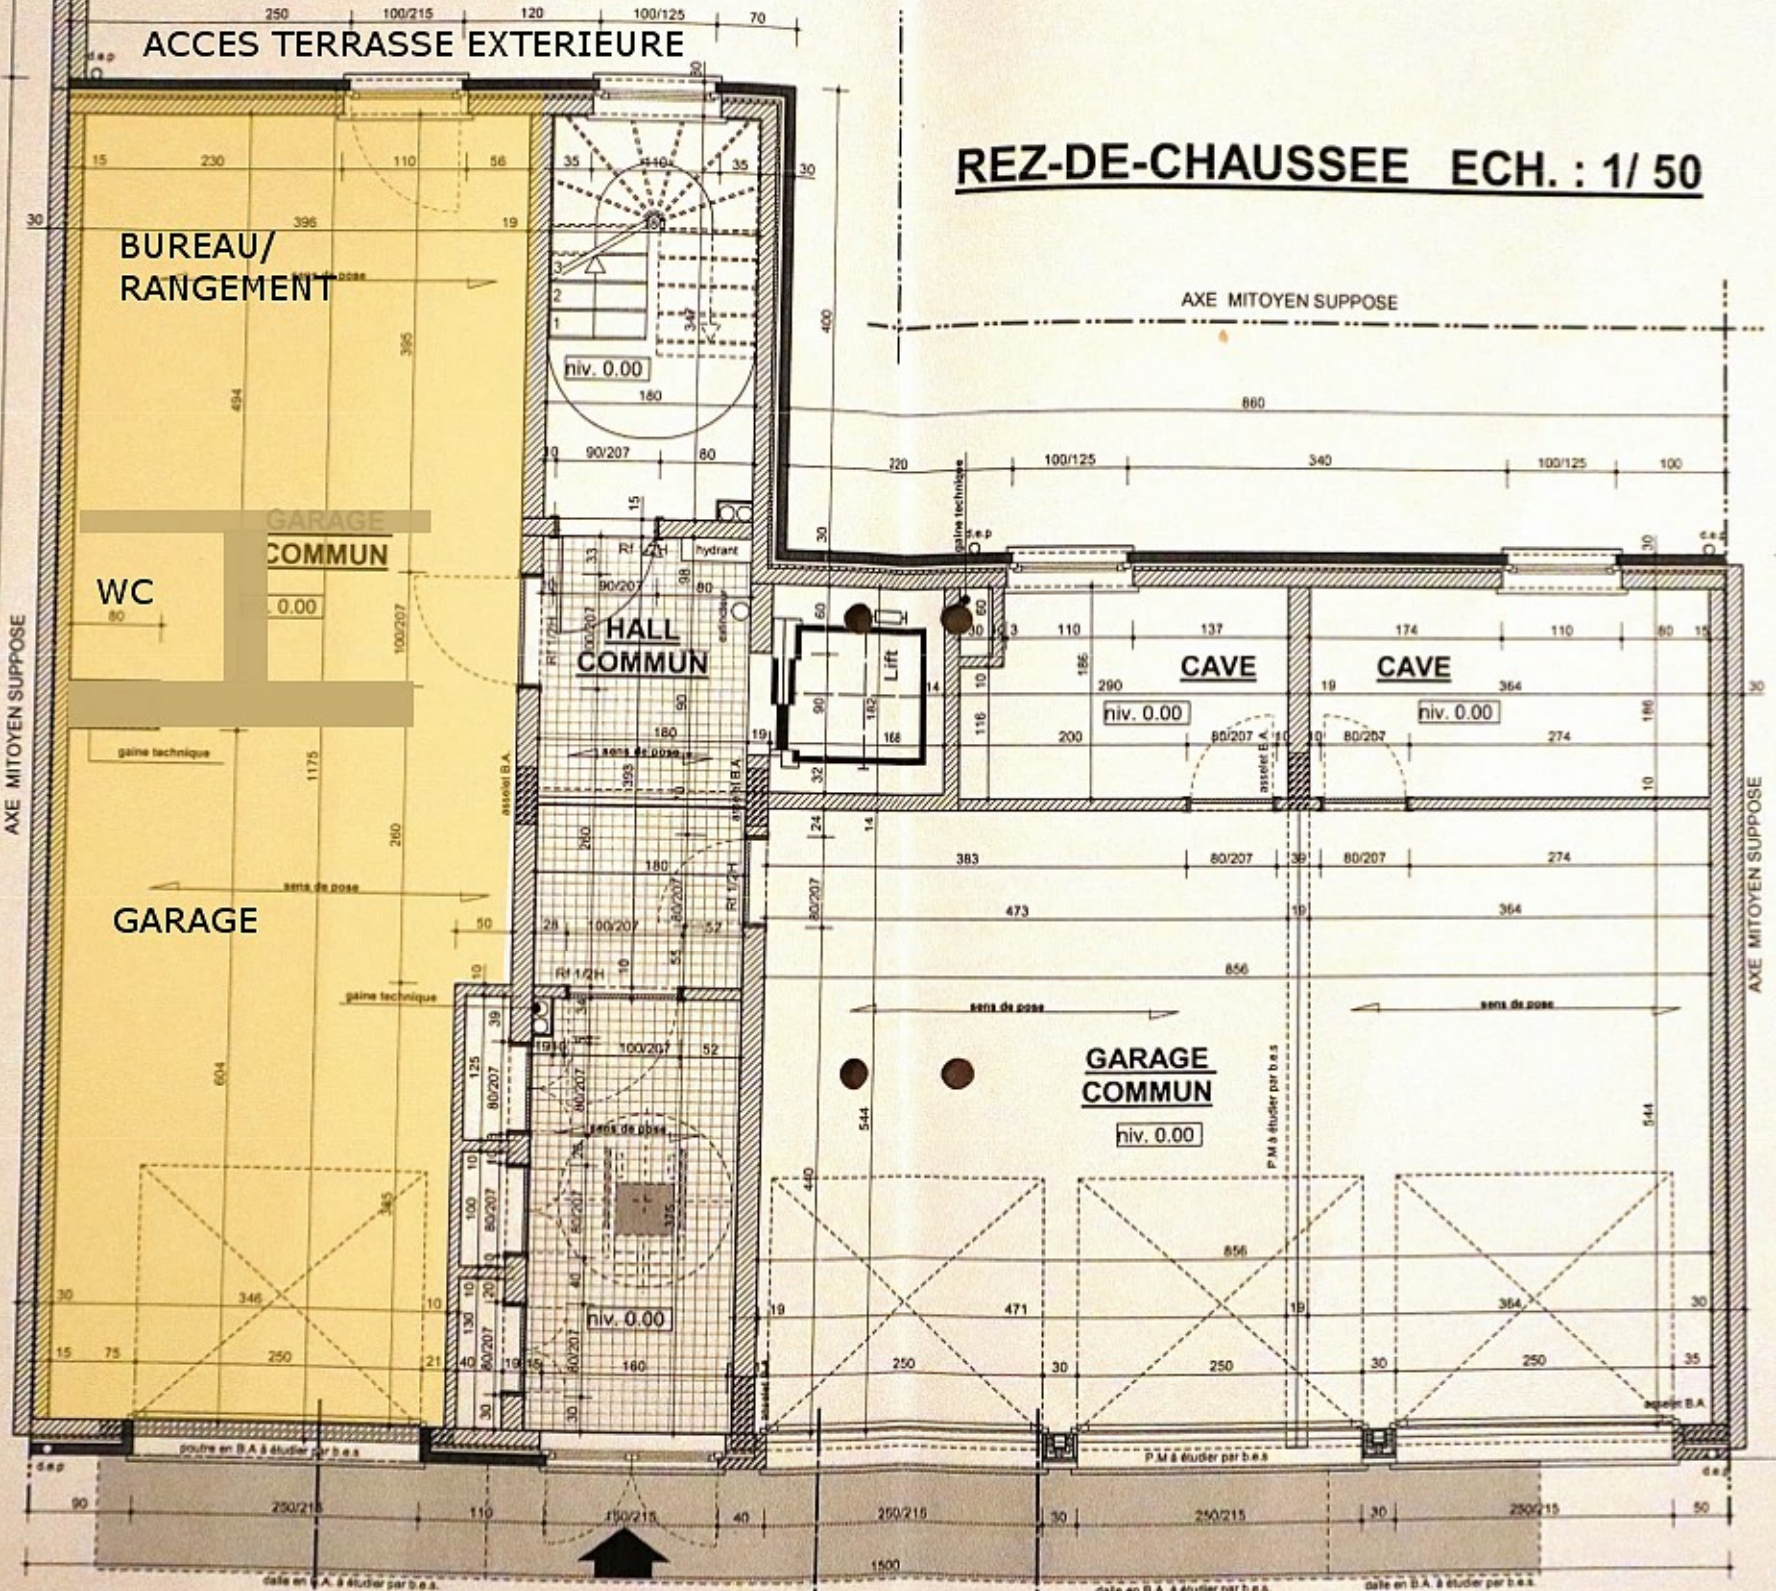

2° ETAGE ECH. : 1/ 50

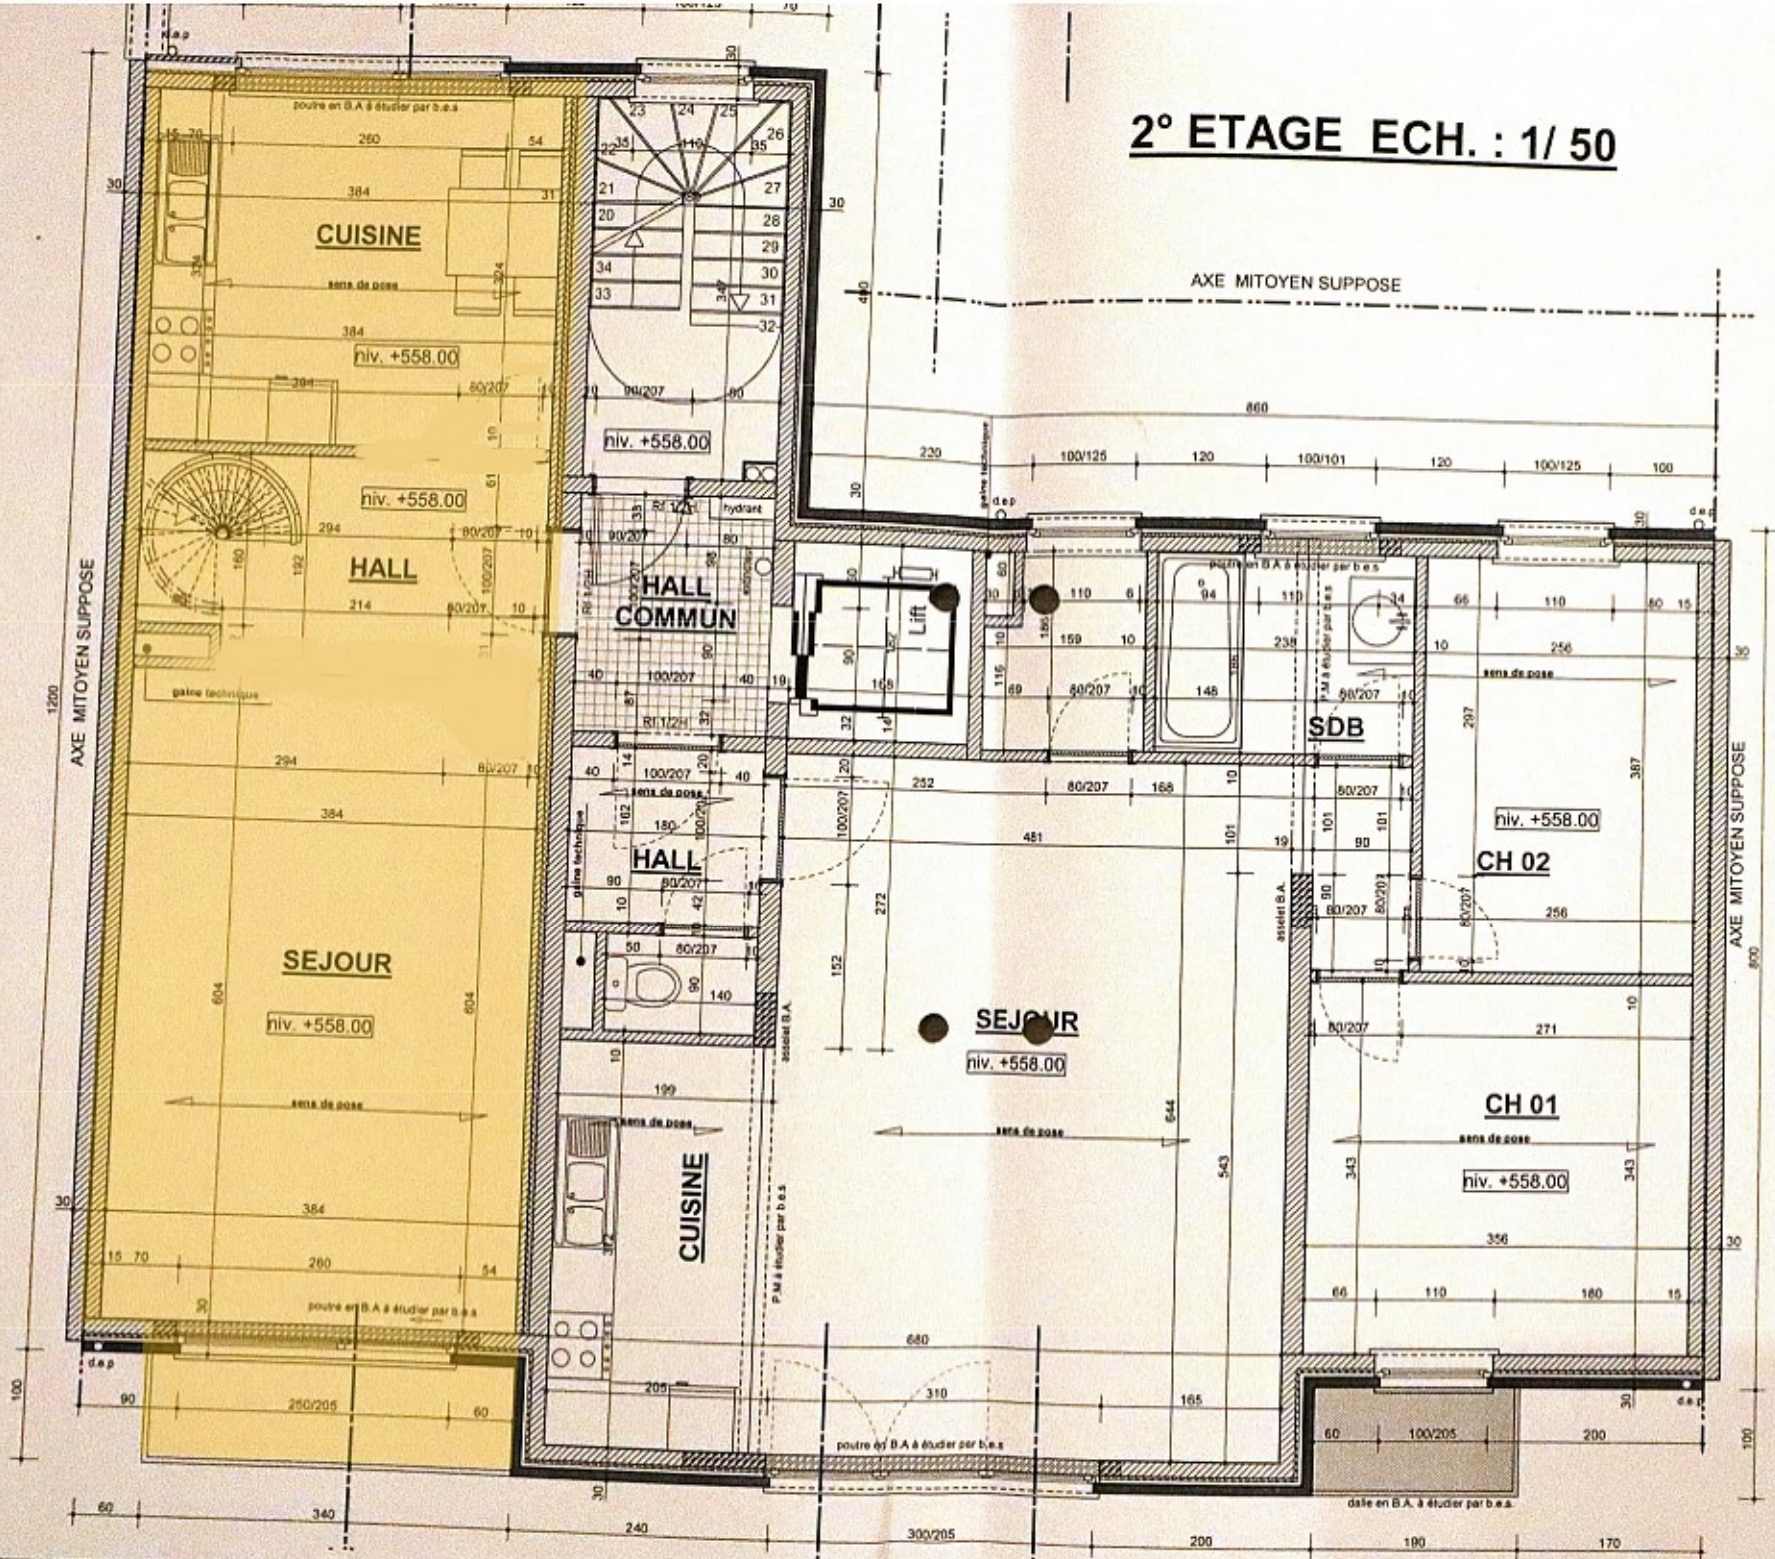

COMBLES ECH. : 1/50

